



ILLINOIS ROUTE 7 (9TH STREET) CHANNELIZATION PROJECT


PROPOSED IMPROVEMENTS
START: SUMMER 2024
END: FALL 2025

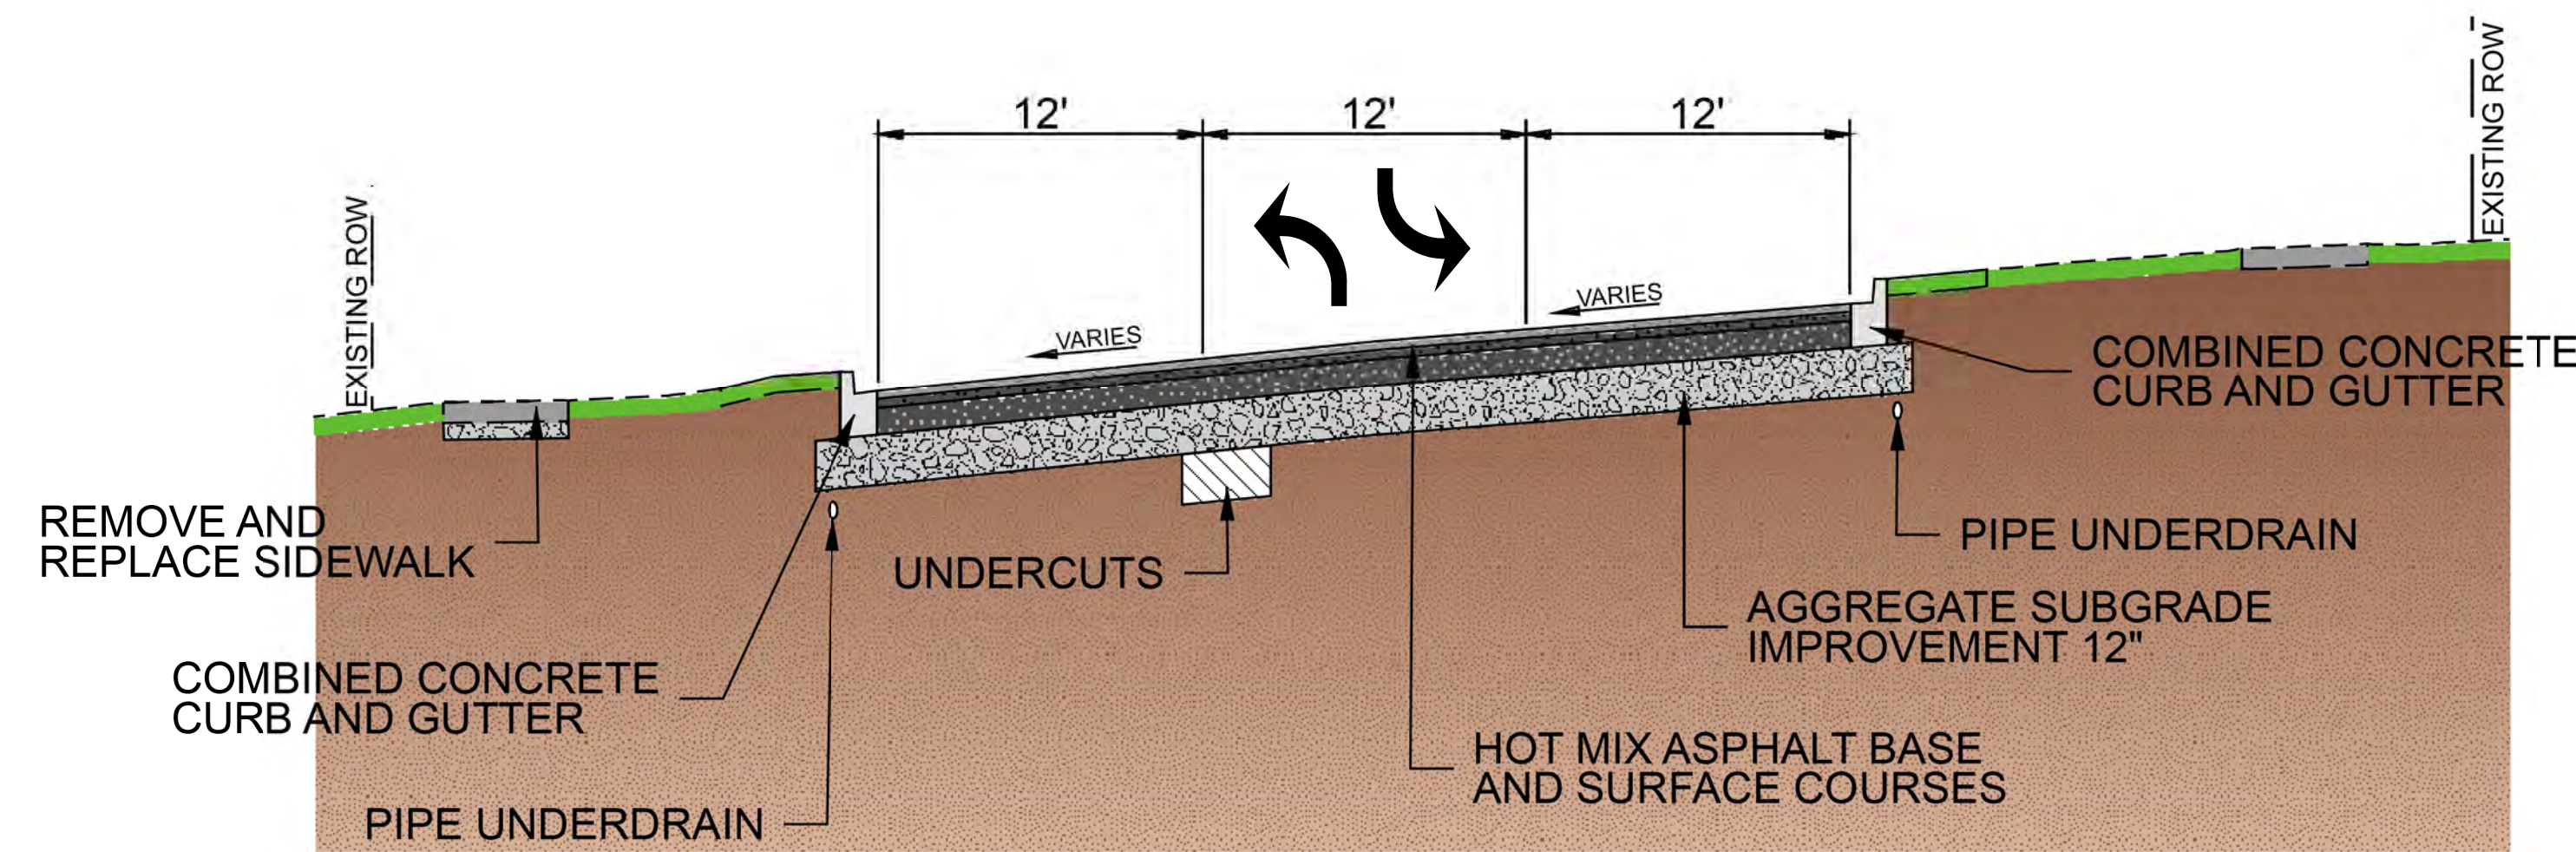

FINAL TYPICAL SECTION WEST OF 7TH STREET

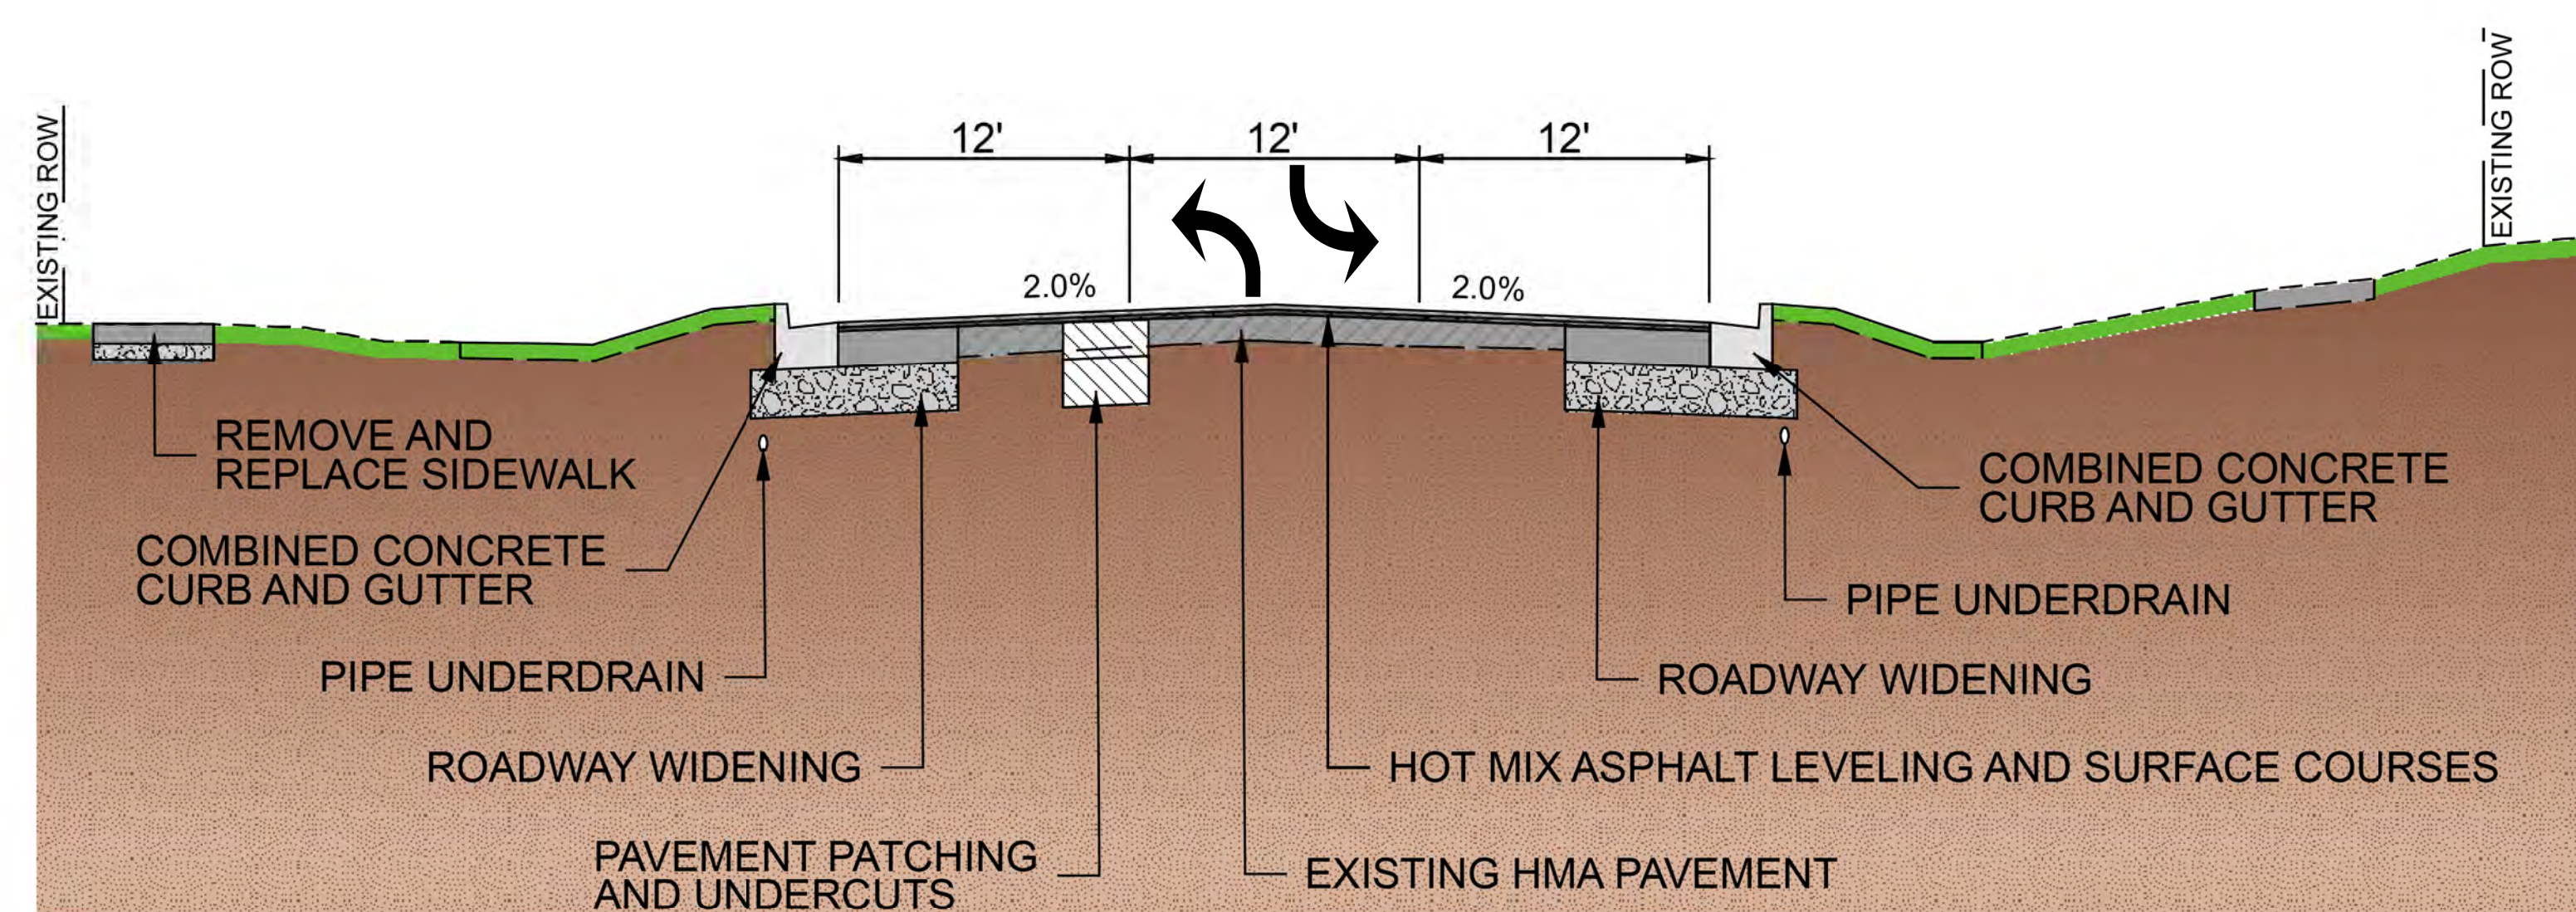

FINAL TYPICAL SECTION EAST OF 7TH STREET

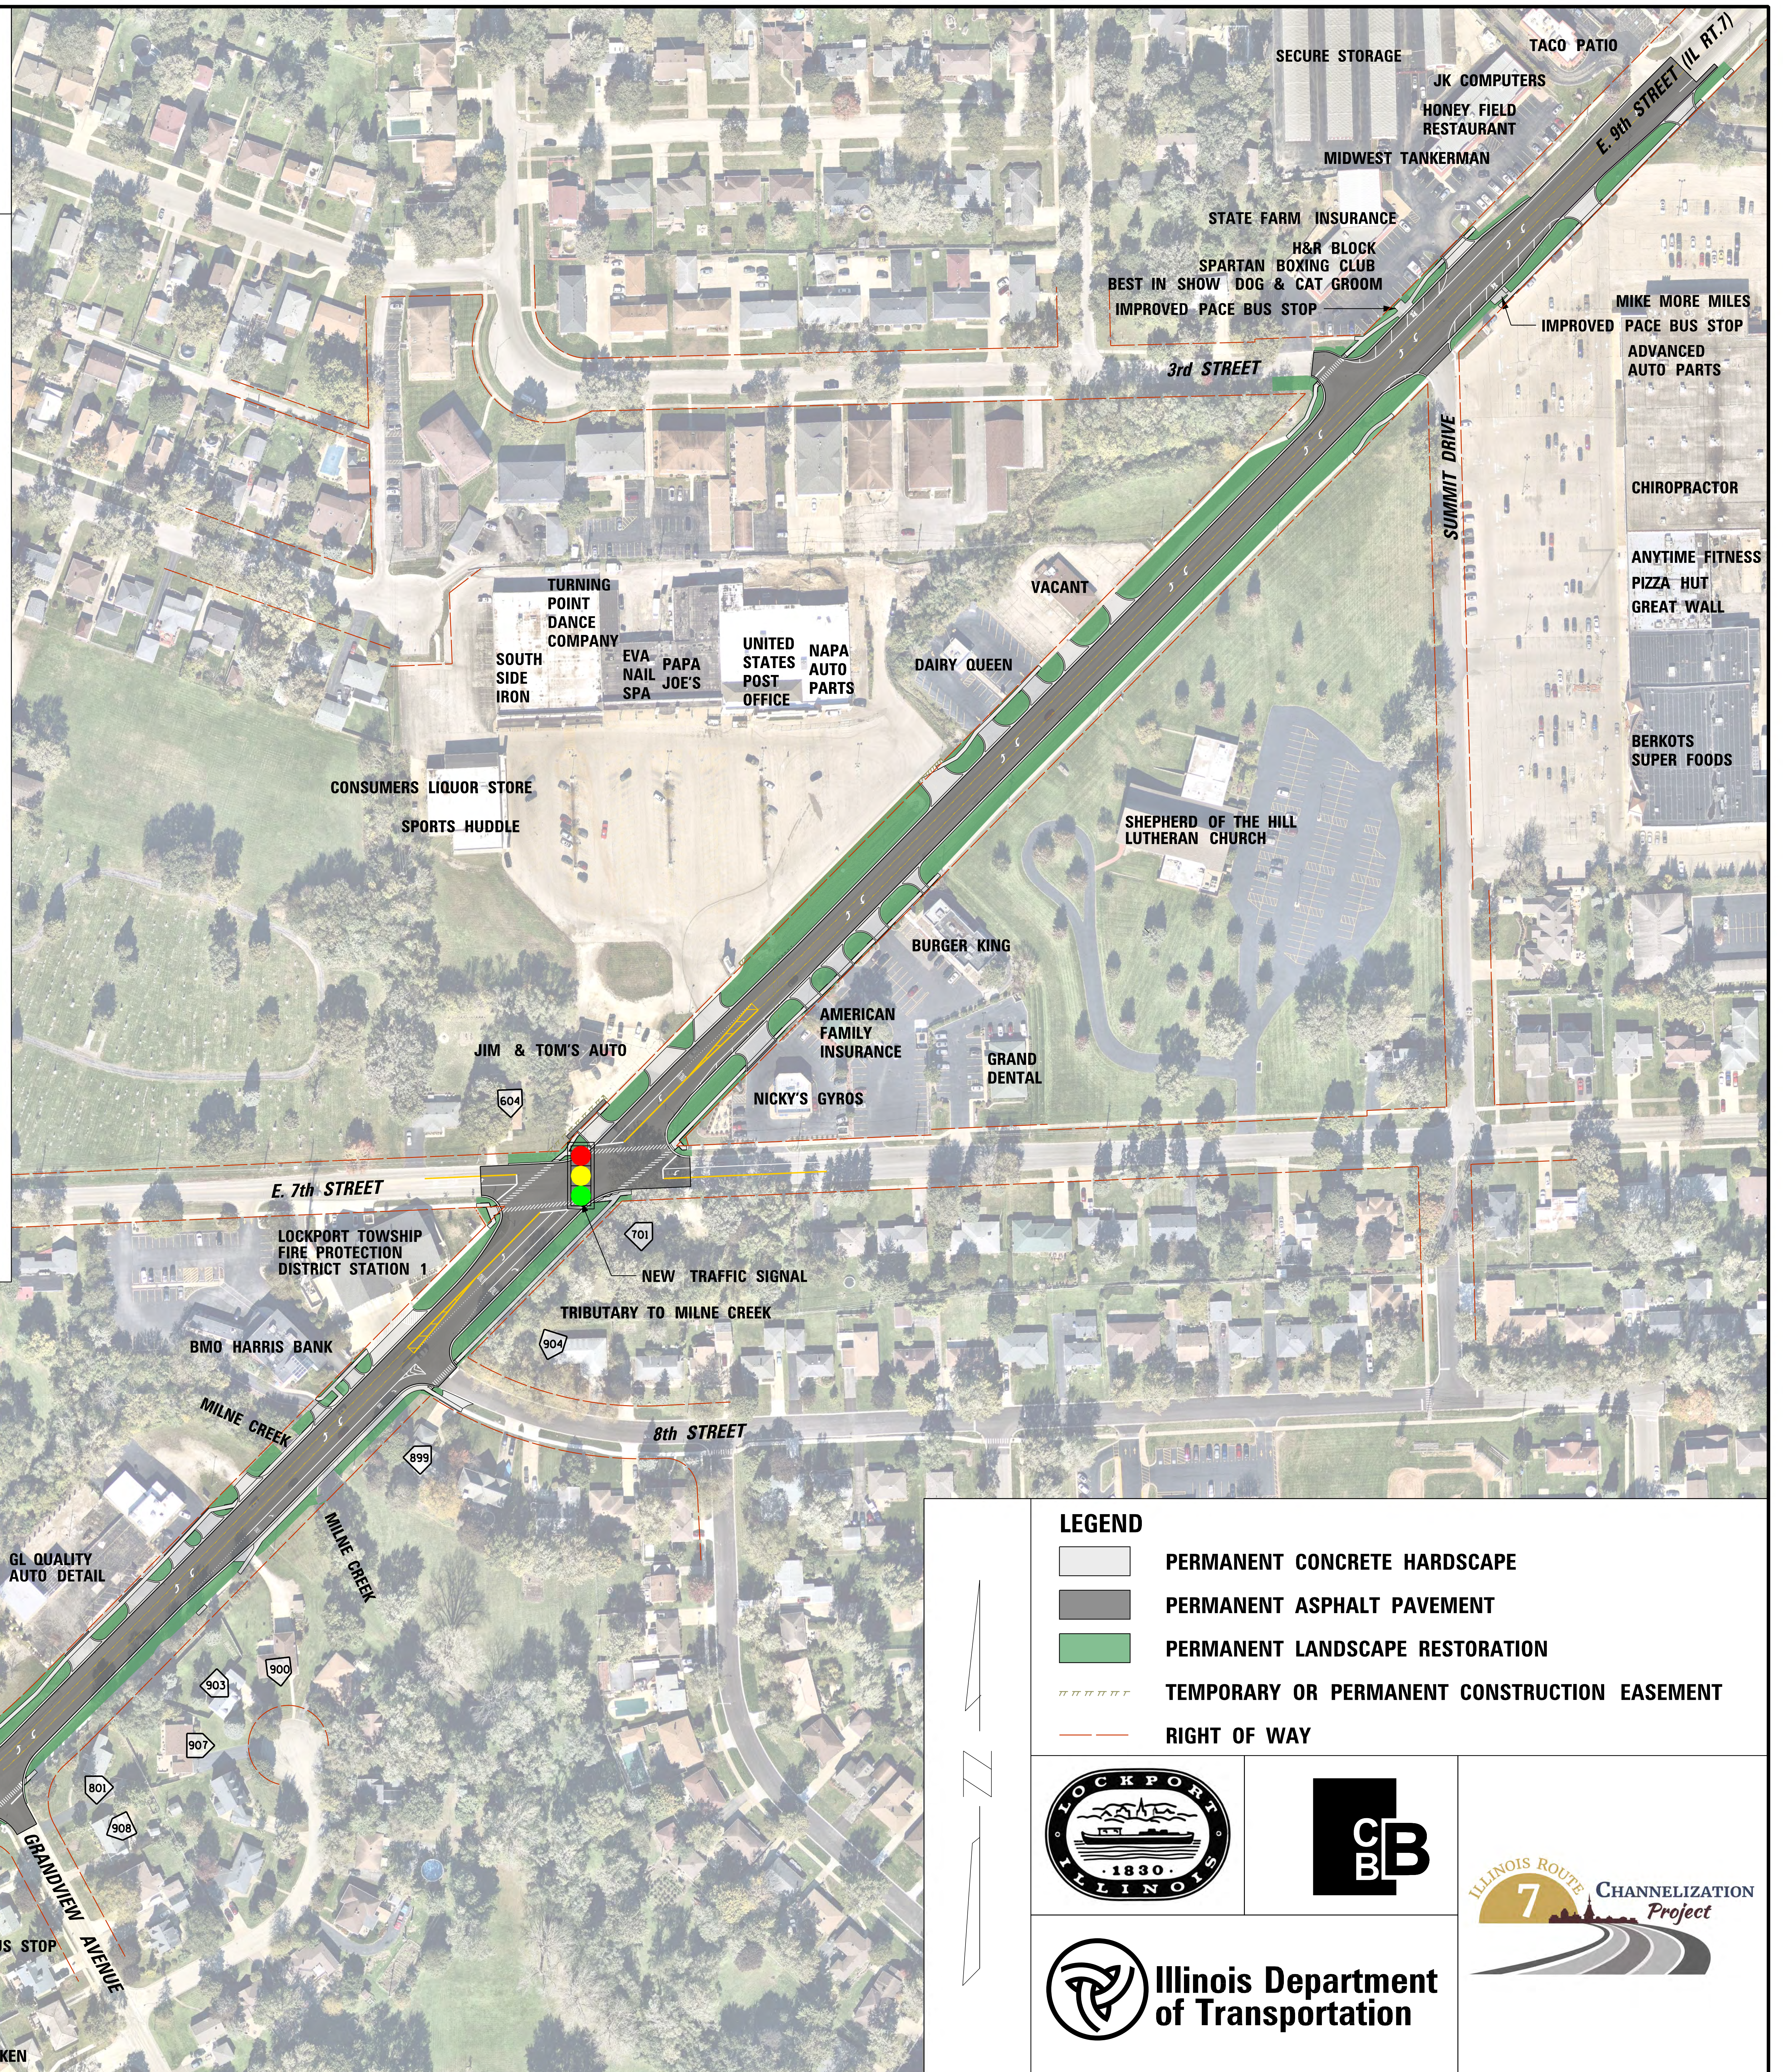

LEGEND	
	PERMANENT CONCRETE HARDSCAPE
	PERMANENT ASPHALT PAVEMENT
	PERMANENT LANDSCAPE RESTORATION
	TEMPORARY OR PERMANENT CONSTRUCTION EASEMENT
	RIGHT OF WAY

